


A

ŘEZ A-A'

1:100

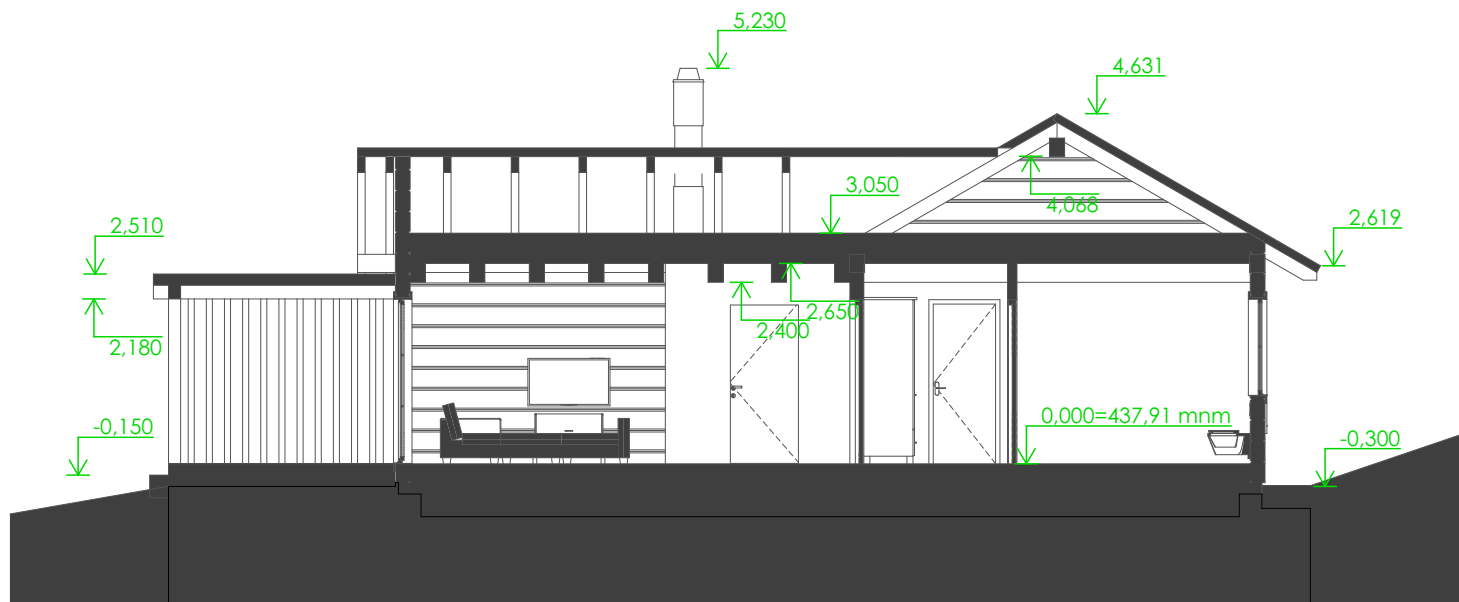

B

ŘEZ B-B'

1:100

